


Breakdown of Common Space

Total Acres - 4 acres
 Turf Grass - 3 acres

Tall Basin Prairie - 0.4 acre (18,350 SF)
 Short Sedge Meadow - .46 acre (20,300 SF)
 Rain Garden Prairie - .02 acre (900 SF)
 Short Prairie - .05 acre (2,150 SF)

Pollinator Gardens - .1 acre (4,600 SF)
 Rain Garden Plantings - .06 acres (2,900 SF)

Rain Garden Planting Plans - Page 2
 Pollinator Garden Plans - Page 3
 Entrance Beds - Page 4

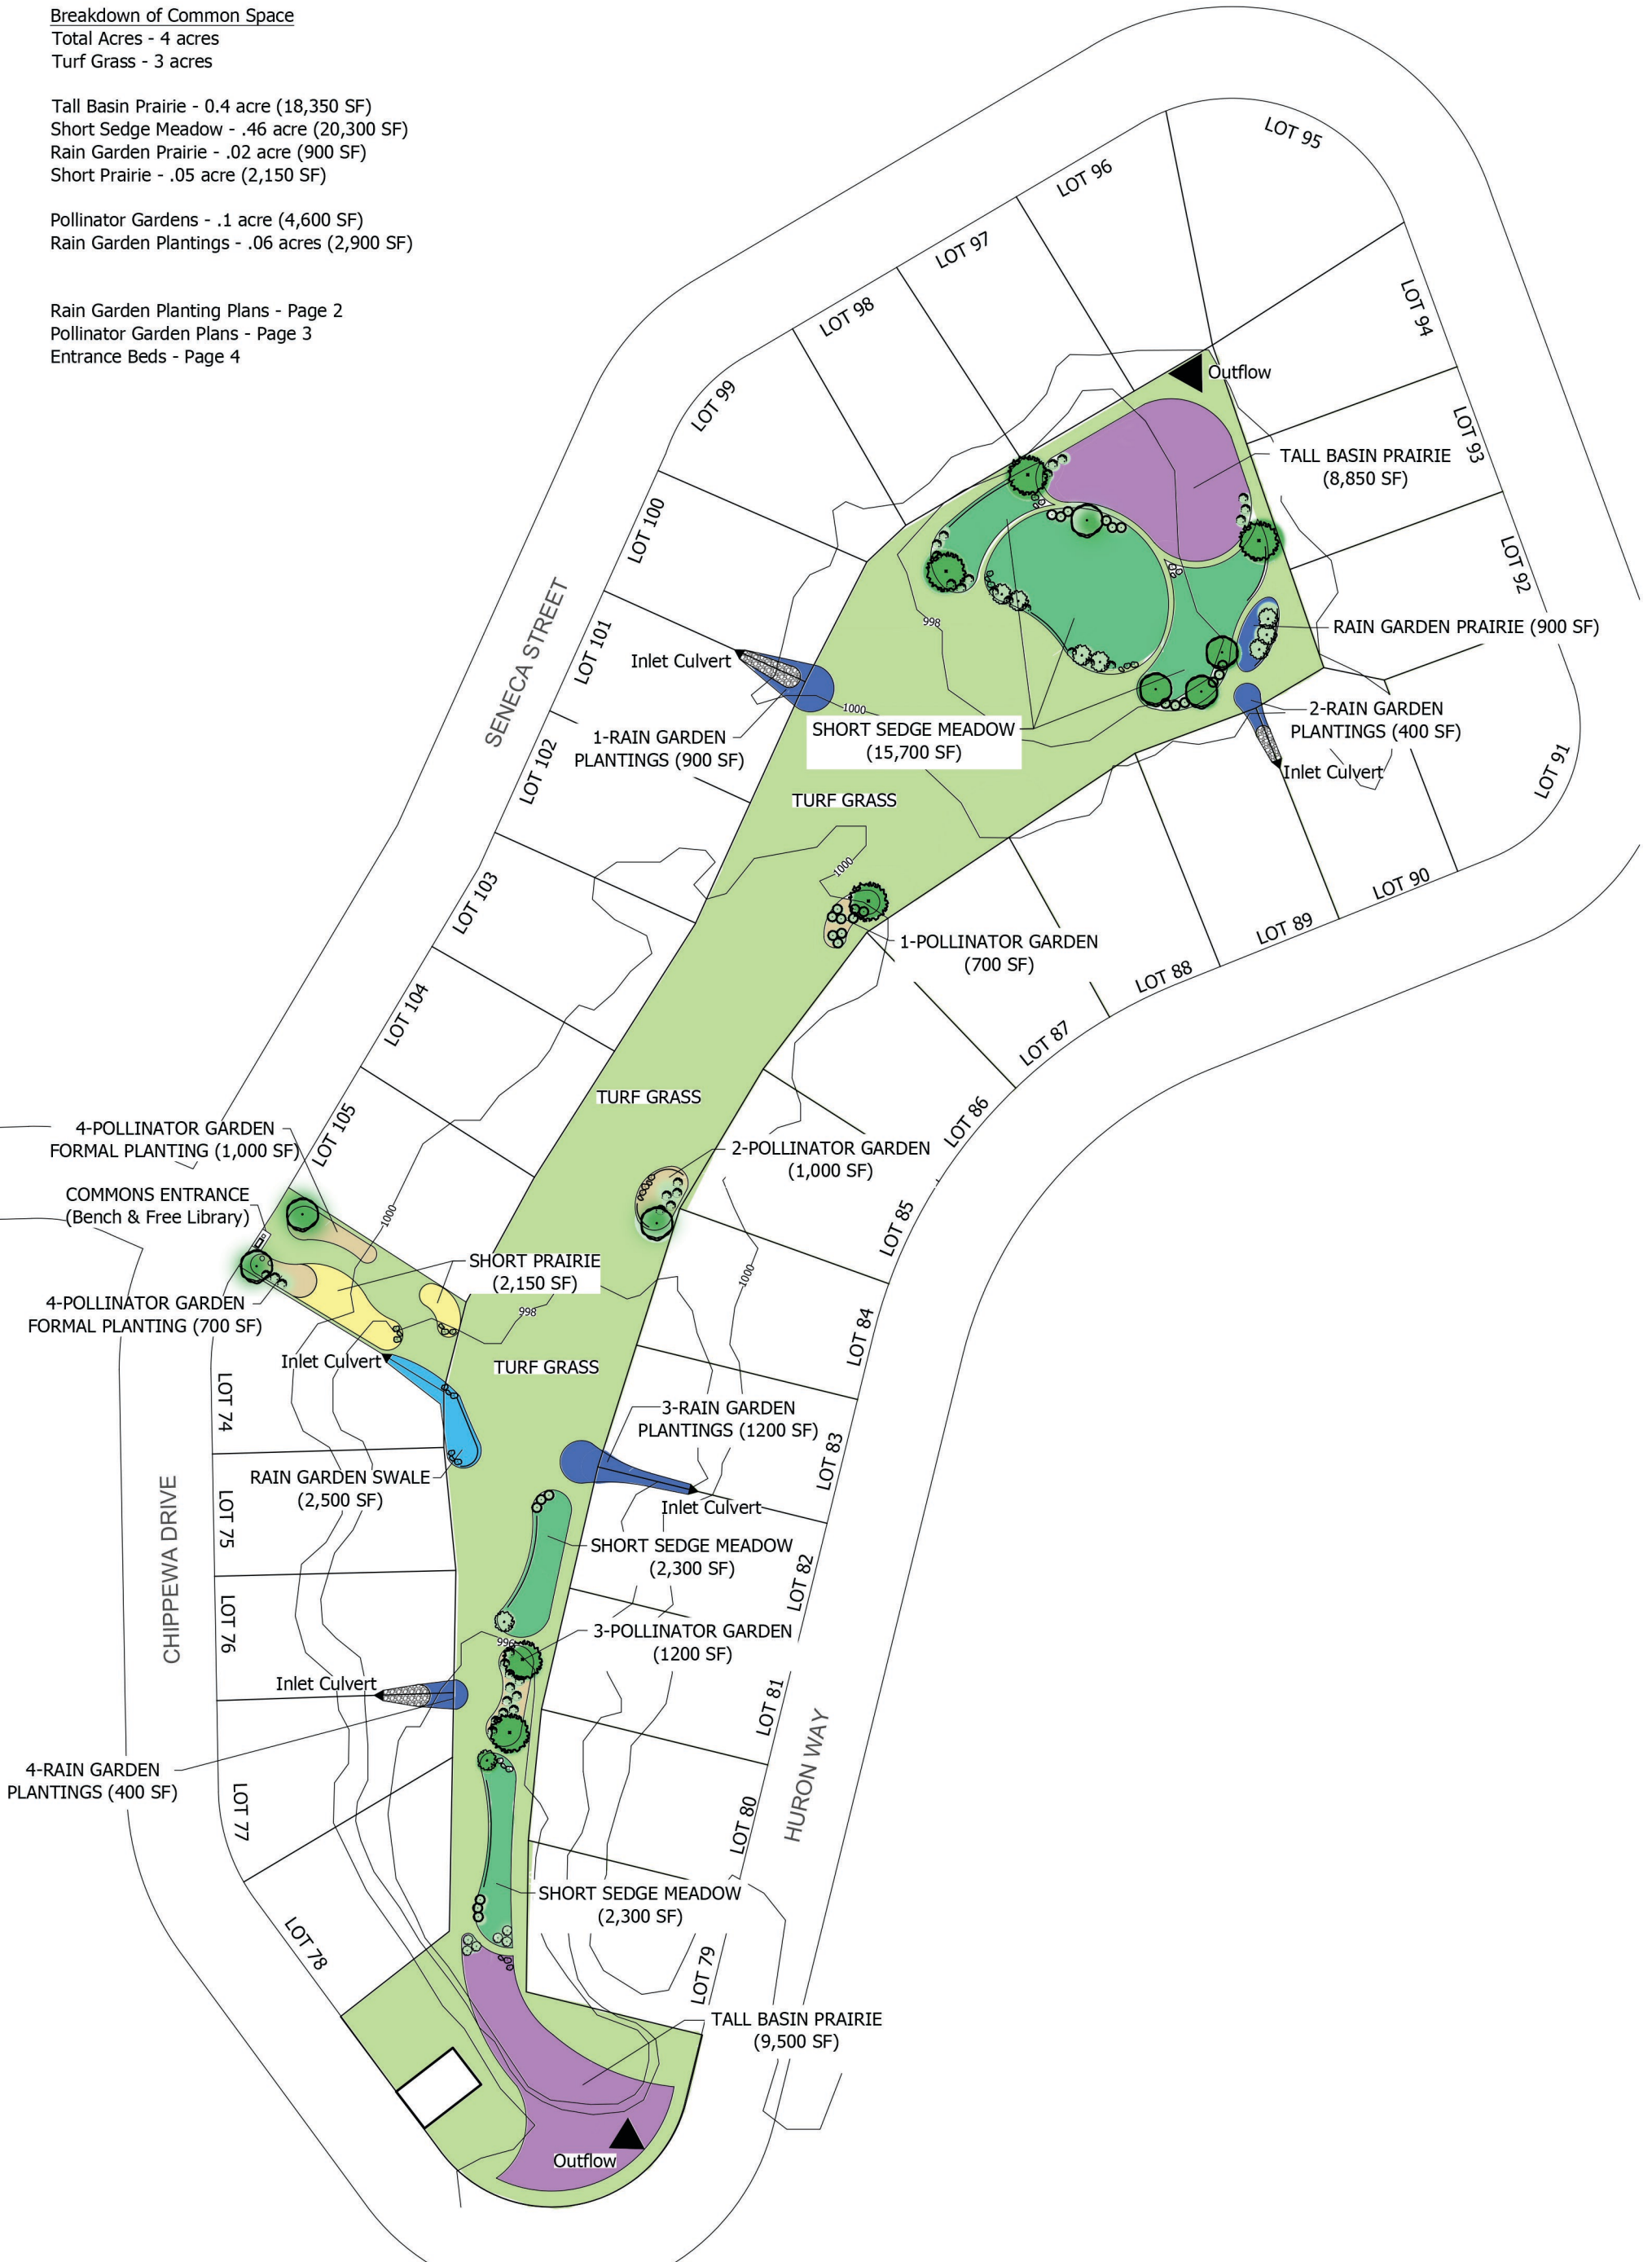



5451 N 24th St Glendale, WI 53209
 www.nativeroots-designs.com
 nativerootsdesignllc@gmail.com
 920.382.6108

SUMMER WIND HOA

Outlot 2 - Detention Basin Southern Outlet

DRAWN BY Danielle Bell
SHEET NUMBER 1 of 4
DATE 20 February 2023
SCALE 1" = 100'
DRAWING Overall Basin Design

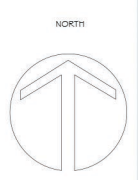

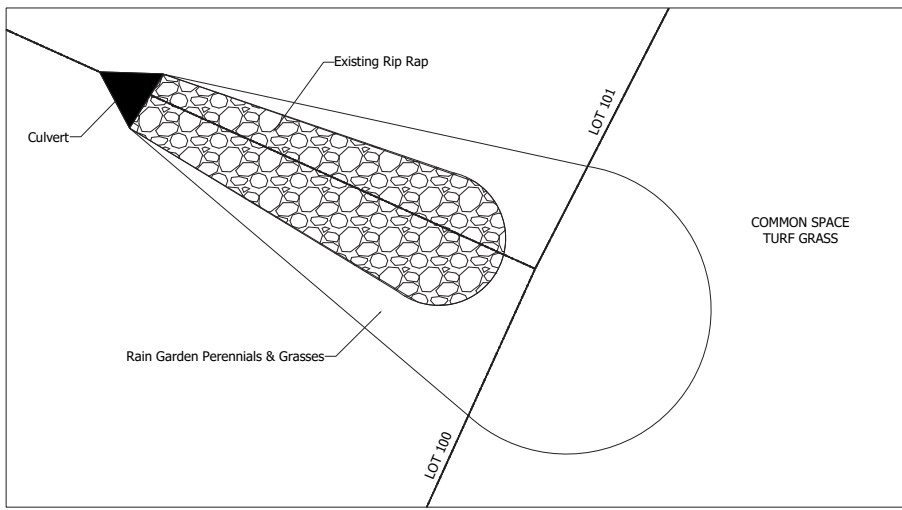


1-Rain Garden Plantings (900 SF)




White Indigo
Height: 3-5'
Spring



Canada Anemone
Height: 2'
Spring

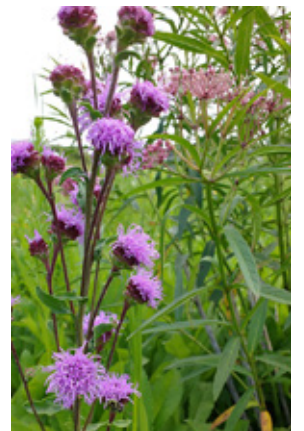


Marsh Blazingstar
Height: 3-4'
Fall

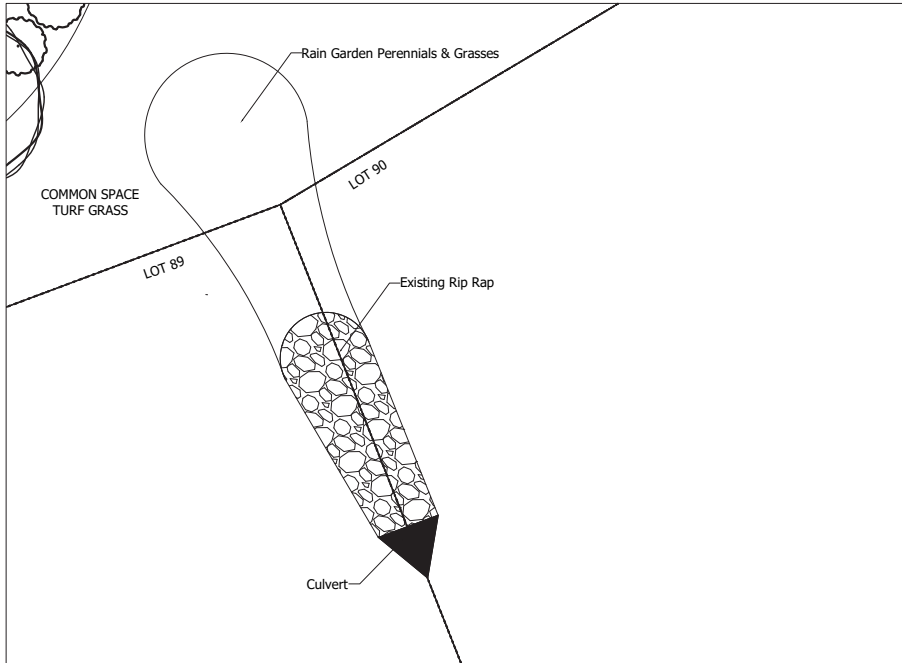

2-Rain Garden Plantings (400 SF)




Swamp Milkweed
Height: 4-5'
Summer

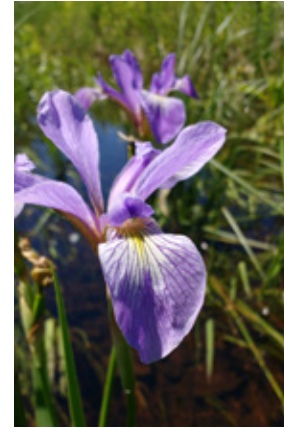

Blue Flag Iris
Height: 2-3'
Spring



Riddell's Goldenrod
Height: 3-4'
Fall

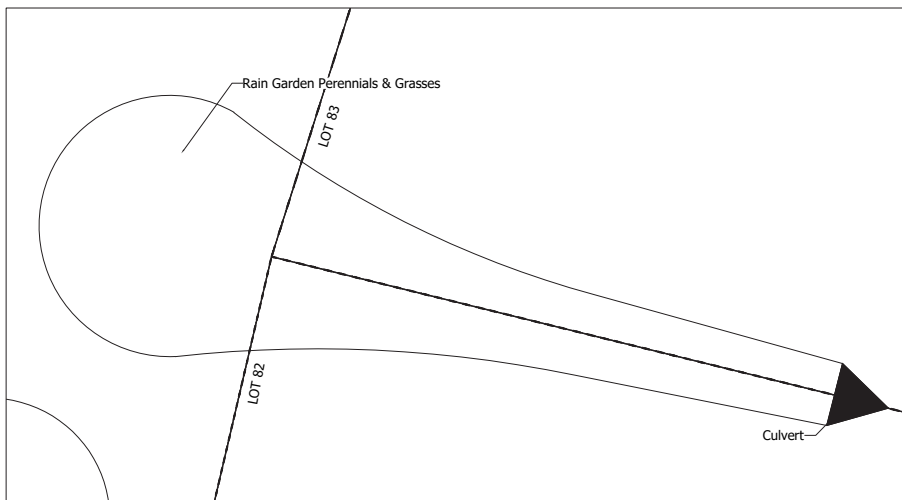

3-Rain Garden Plantings (1,200 SF)




Golden Alexander
Height: 2-3'
Spring



Cardinal Flower
Height: 2-3'
Fall




Turtlehead
Height: 2-3'
Fall

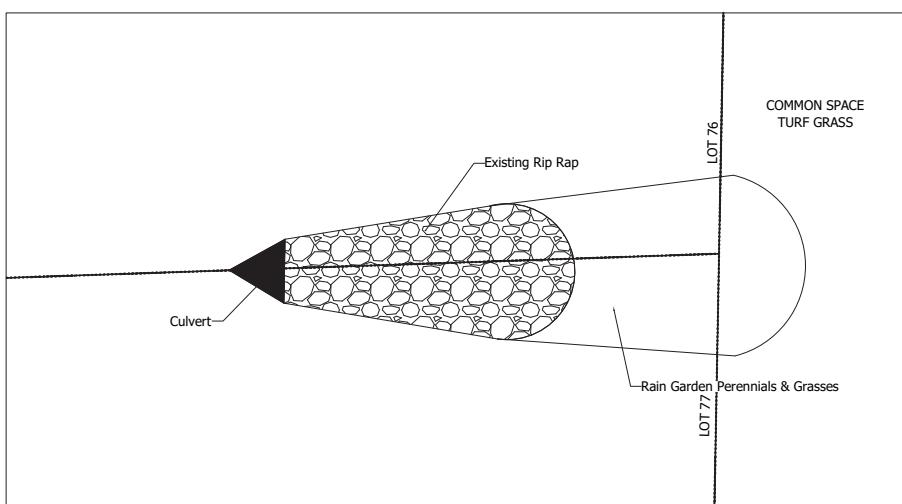


4-Rain Garden Plantings (400 SF)



Brown Fox Sedge
Height: 3'
Spring

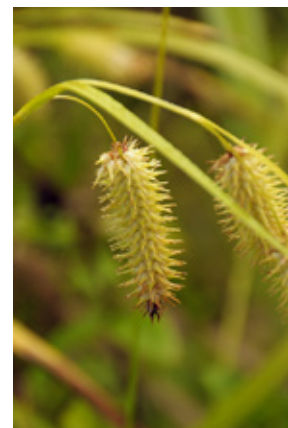

Bottlebrush Sedge
Height: 2-3'
Summer

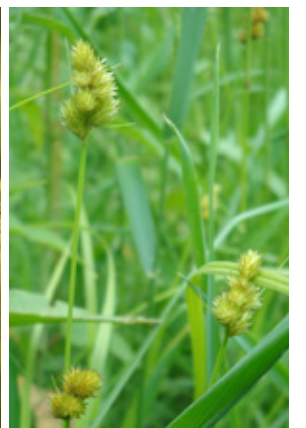

Bebb's Sedge
Height: 1-2'
Summer



Palm Sedge
Height: 2-3'
Summer



Common Rush
Height: 2-3'
Spring




NATIVE ROOTS

5451 N 24th St Glendale, WI 53209
www.nativeroots-designs.com
nativerootsdesignllc@gmail.com
920.382.6108


SUMMER WIND HOA

Outlot 2 - Detention Basin Culvert Rain Gardens


DRAWN BY Danielle Bell	
SHEET NUMBER 2 of 4	
DATE 20 February 2023	
SCALE 1" = 20'	
DRAWING Rain Garden Plantings	

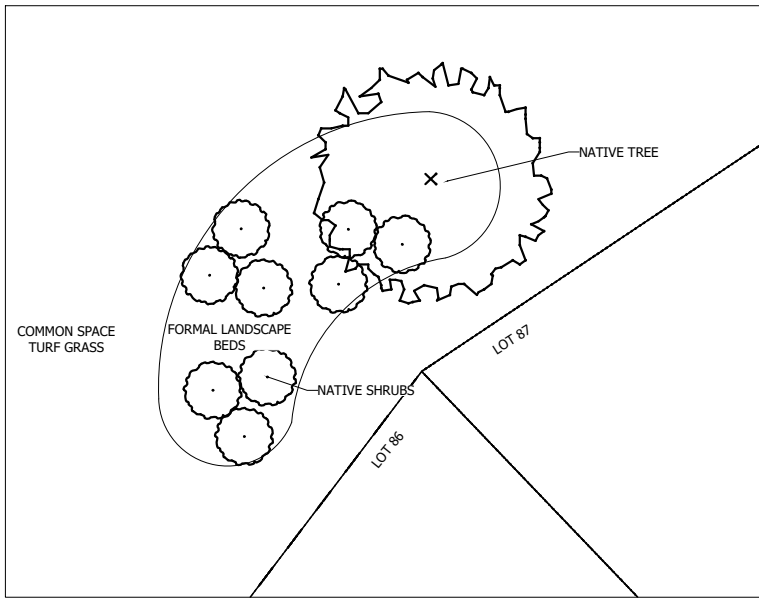

1-Pollinator Garden (700 SF)

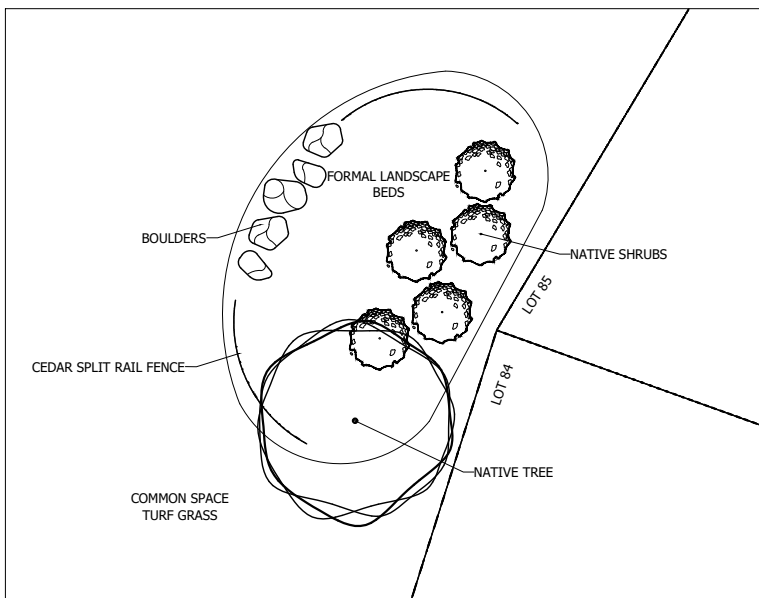

2-Pollinator Garden (1,000 SF)

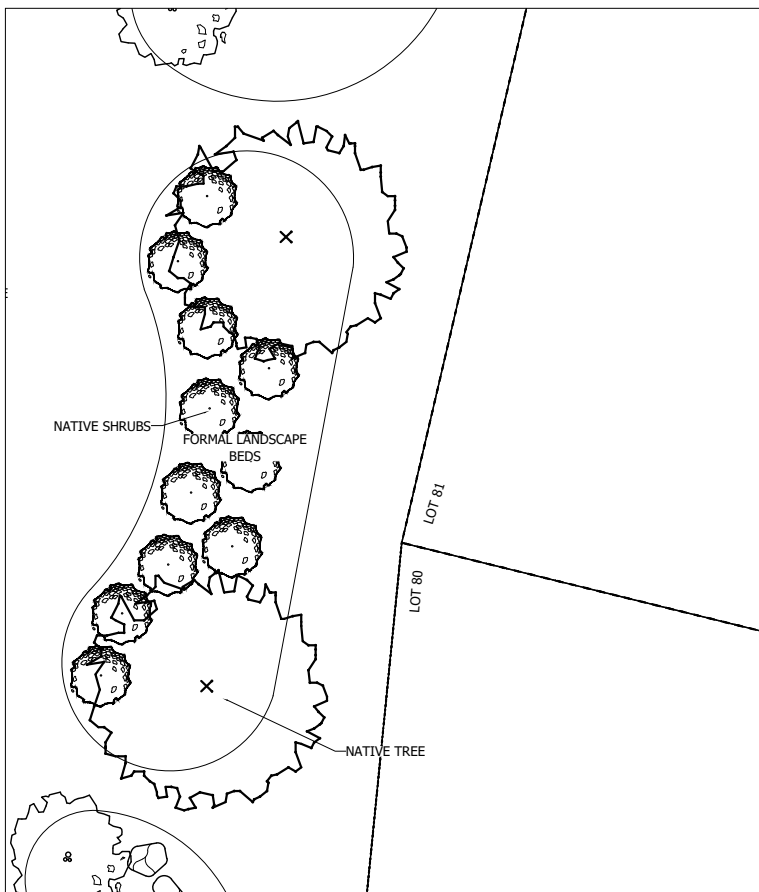

3-Pollinator Garden (1,200 SF)



SUMMER WIND HOA

Outlot 2 - Detention Basin Pollinator Gardens


DRAWN BY
Danielle Bell


SHEET NUMBER
3 of 4

DATE
20 February 2023

SCALE
1" = 20'

DRAWING
Pollinator Gardens Design

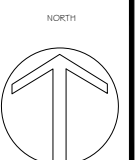

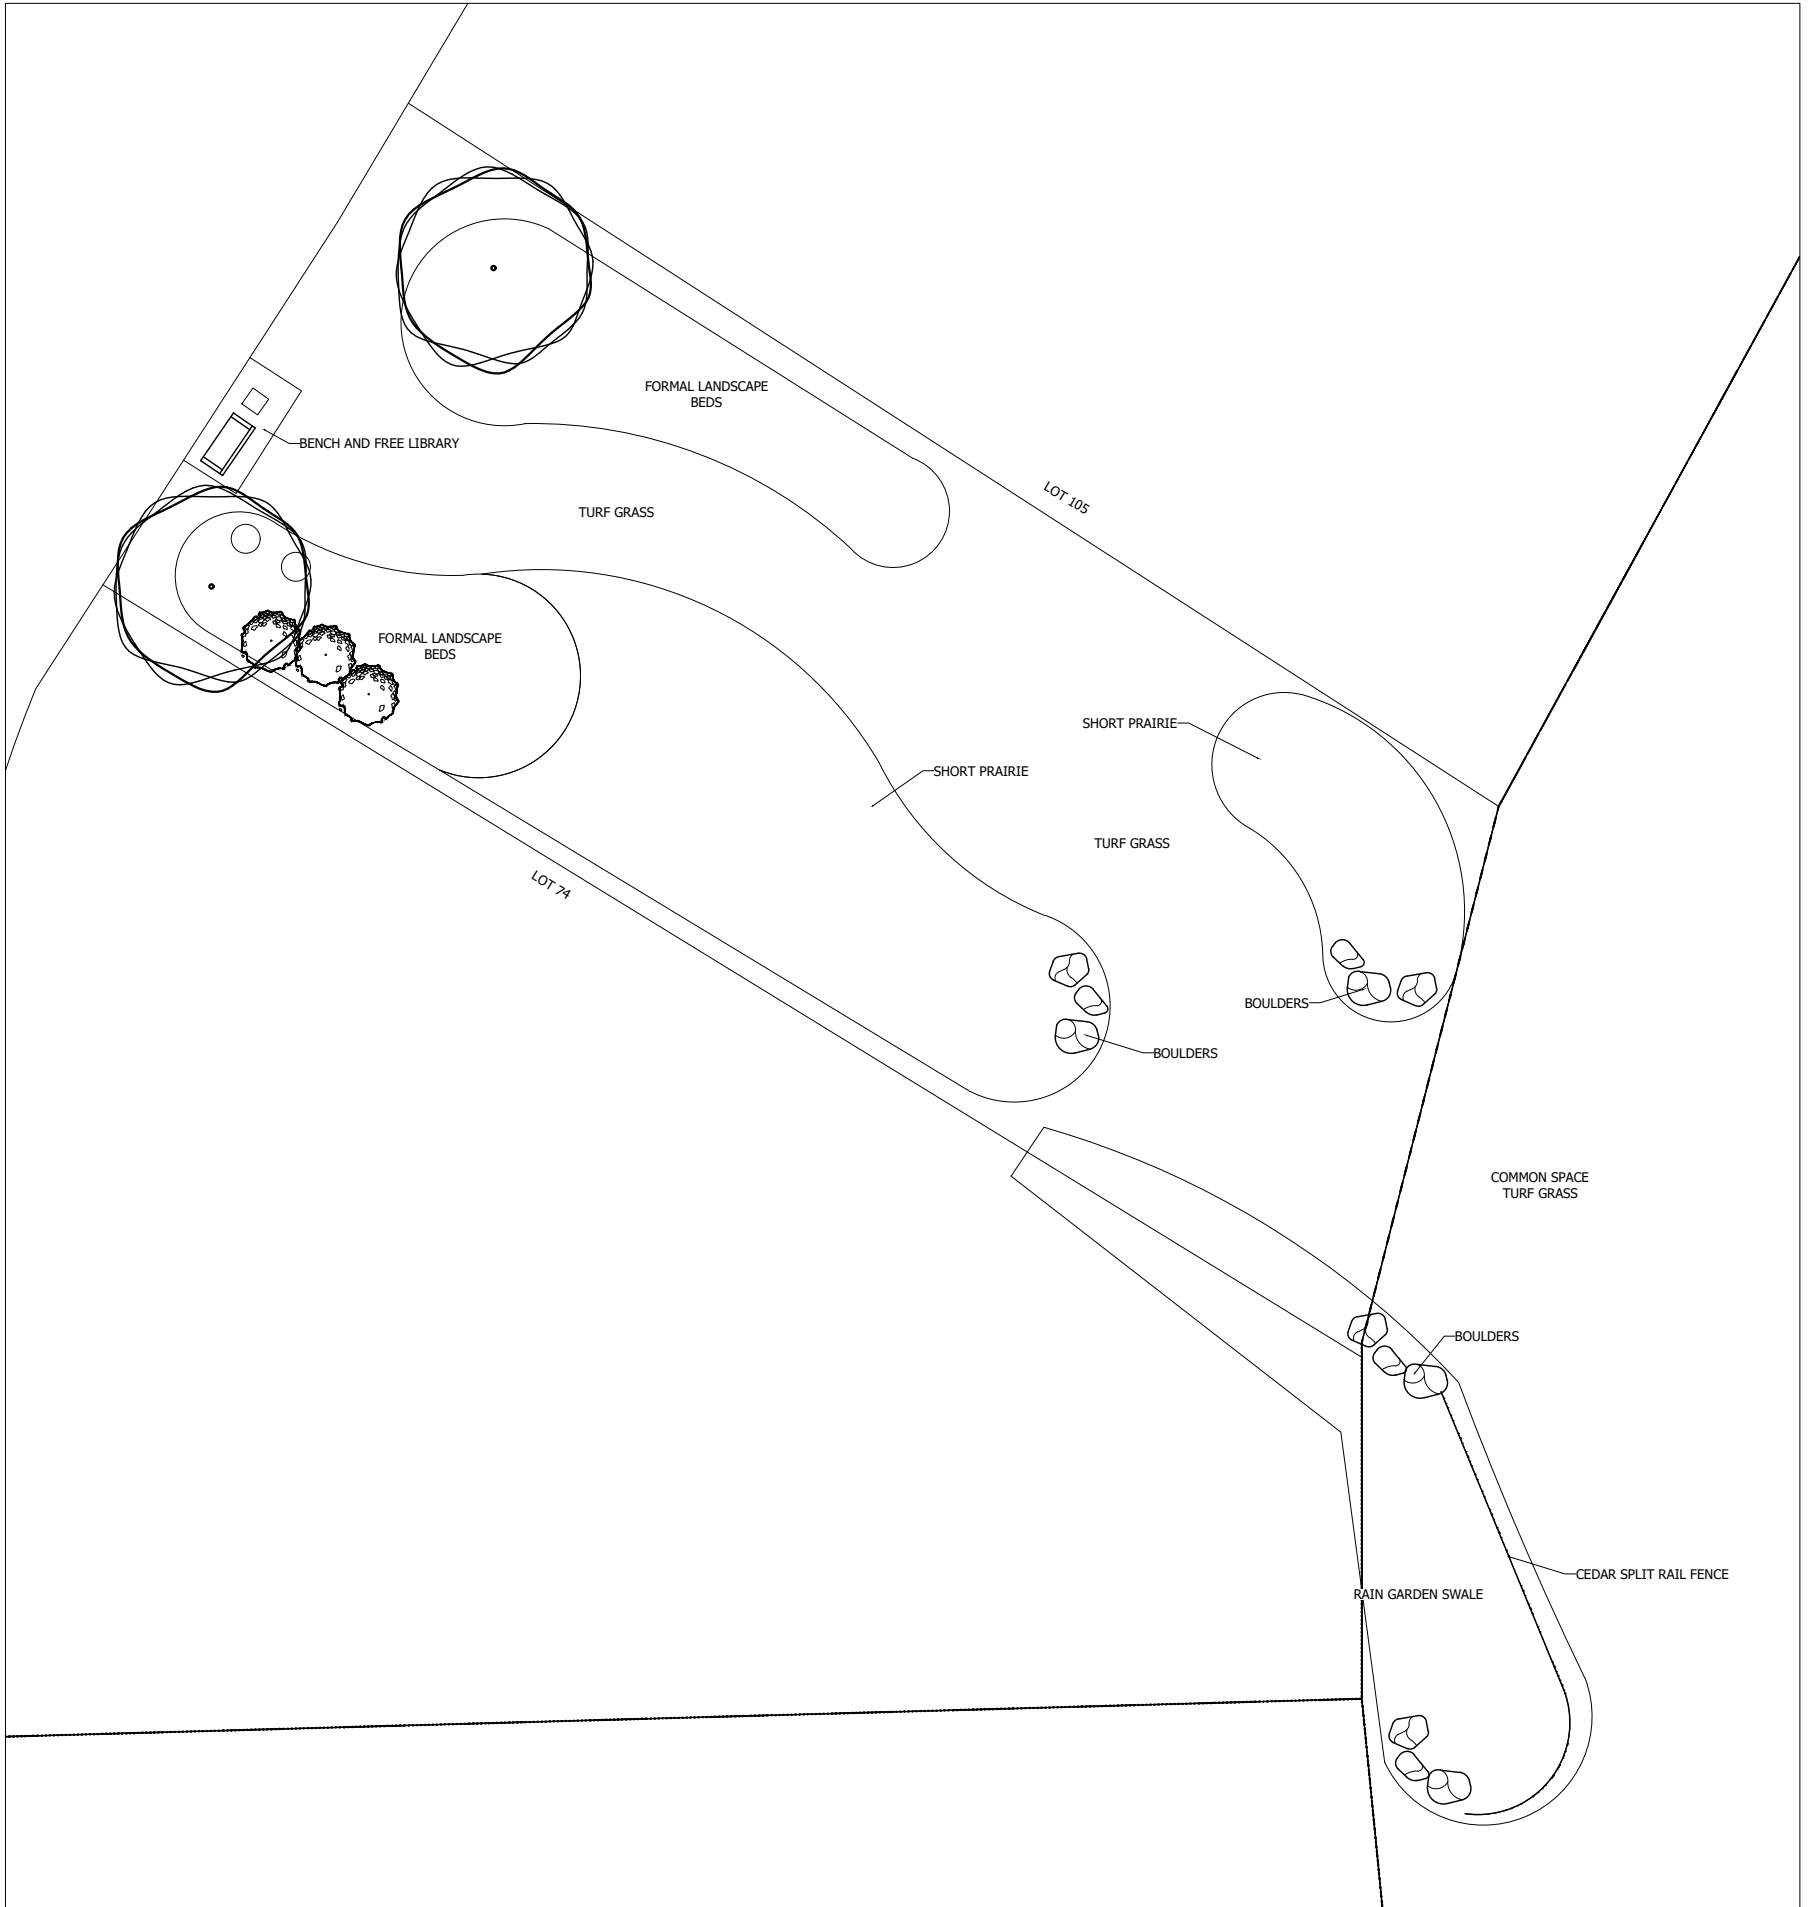

SUMMER WIND HOA

Outlot 2 - Detention Basin Entrance Beds

DRAWN BY Danielle Bell
SHEET NUMBER 4 of 4
DATE 20 February 2023
SCALE 1" = 20'
DRAWING Entrance Beds Design

