


Total Acres - 4 acres  
Turf - 2.4 acre

Wetland Detention Basin Seed Mix  
(elevation 998 & lower)  
South: .5 acre (22,400 SF)  
North: .8 acre (36,800 SF)

Wetland Rain Garden Seed Mix  
.2 Acres (8500 SF)

Monarch Seed Mix  
.1 acre (4300 SF)

Short Prairie Seed Mix  
.05 acre (3,000 SF)

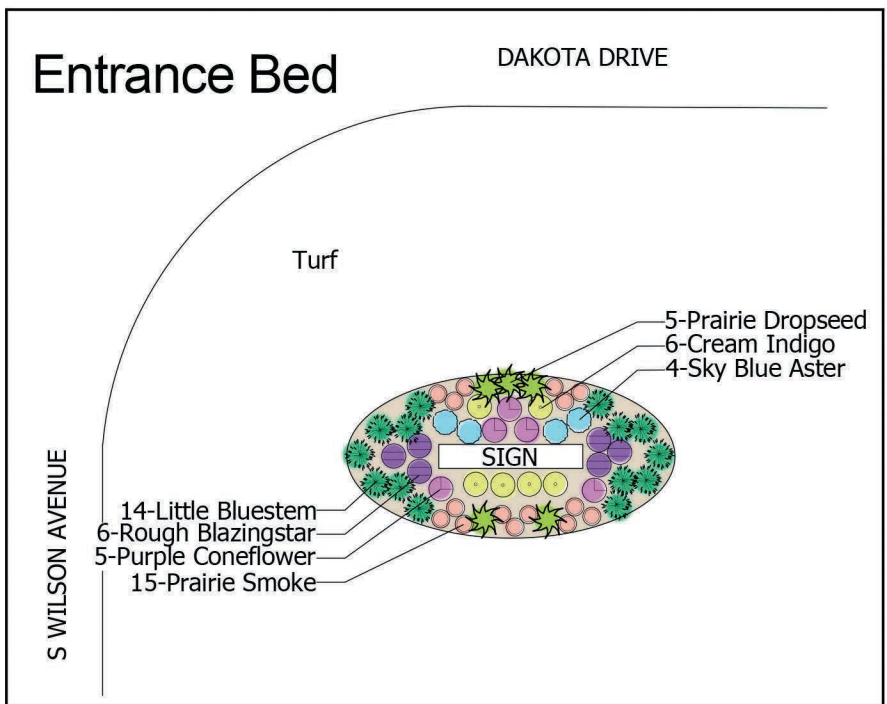

5451 N 24th St Glendale, WI 53209  
www.nativeroots-designs.com  
nativerootsdesignllc@gmail.com  
920.382.6108

# SUMMER WIND HOA

Outlot 2 - Detention Basin

DRAWN BY Danielle Bell	NORTH 
SHEET NUMBER 1 of 1	
DATE 12 April 2022	
SCALE 1" = 100'	
DRAWING Preliminary Basin Design	